




A101 PLANTA ARQUITECTONICA PRIMER PISO
ESC: 1 : 50

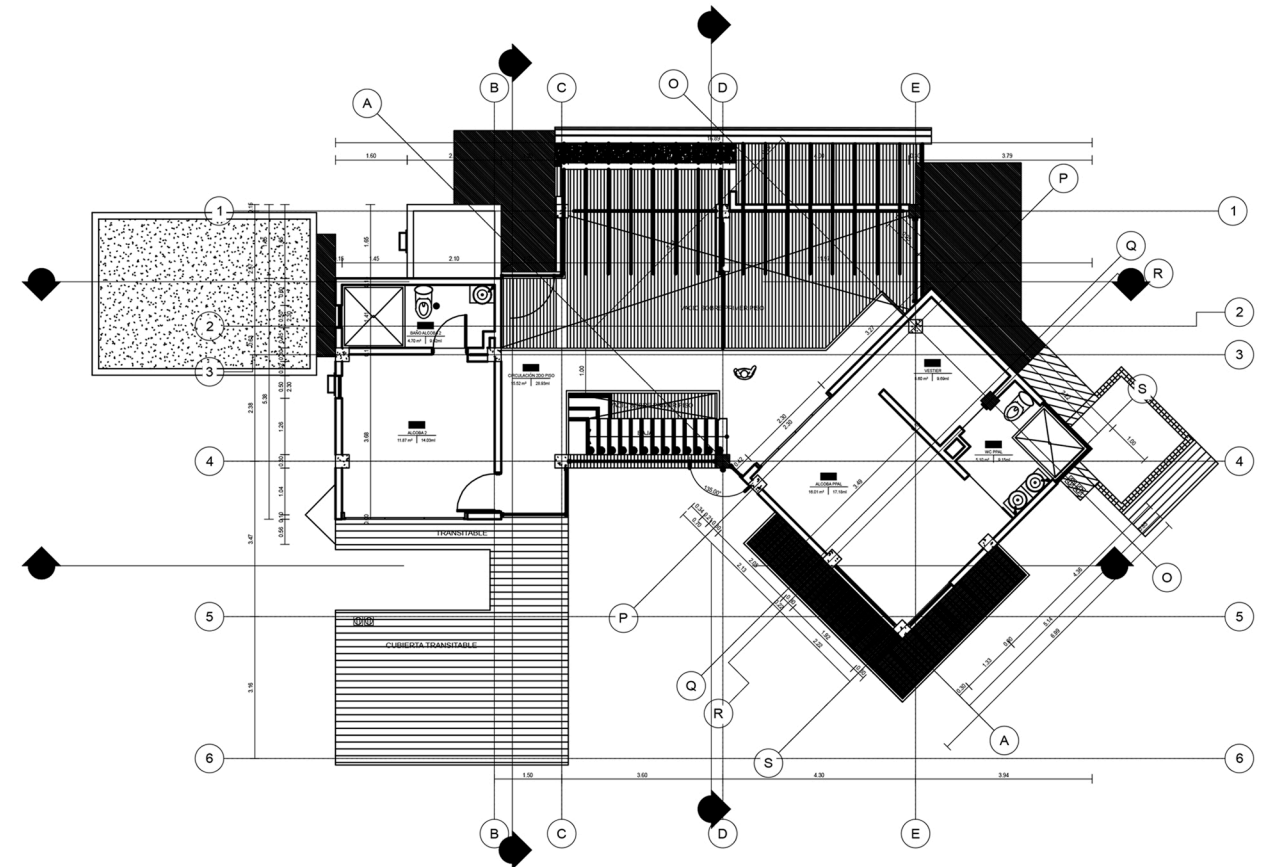


A101 PLANTA ARQUITECTONICA SEGUNDO PISO
ESC: 1 : 50

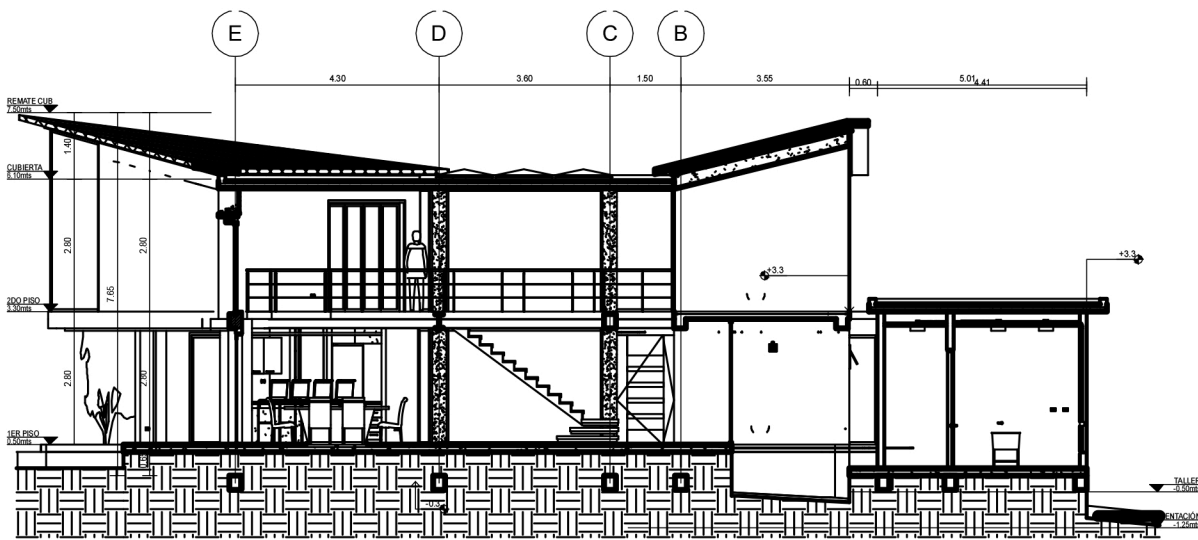


A102 CORTE LONGITUDINAL C-C'
ESC: 1 : 75

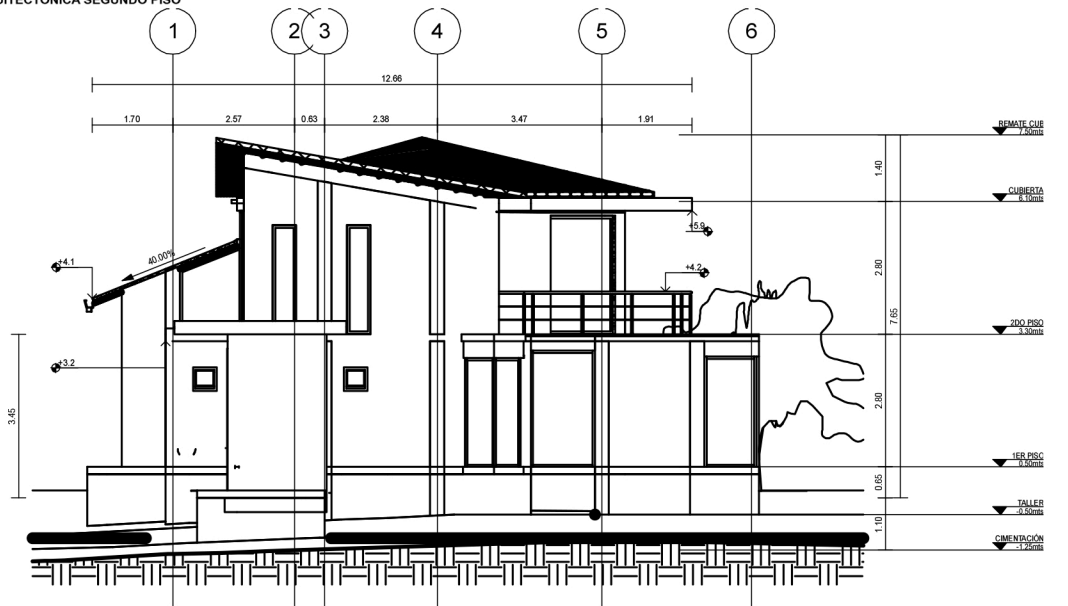

A102 FACHADA LATERAL DERECHA
ESC: 1 : 75

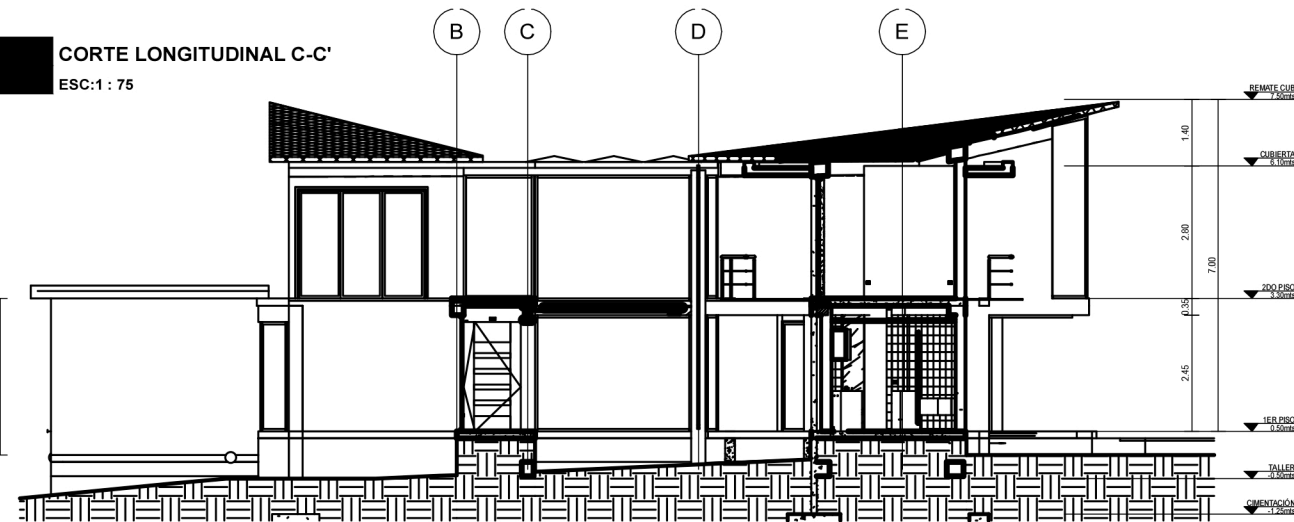

A102 CORTE LONGITUDINAL D-D'
ESC: 1 : 75

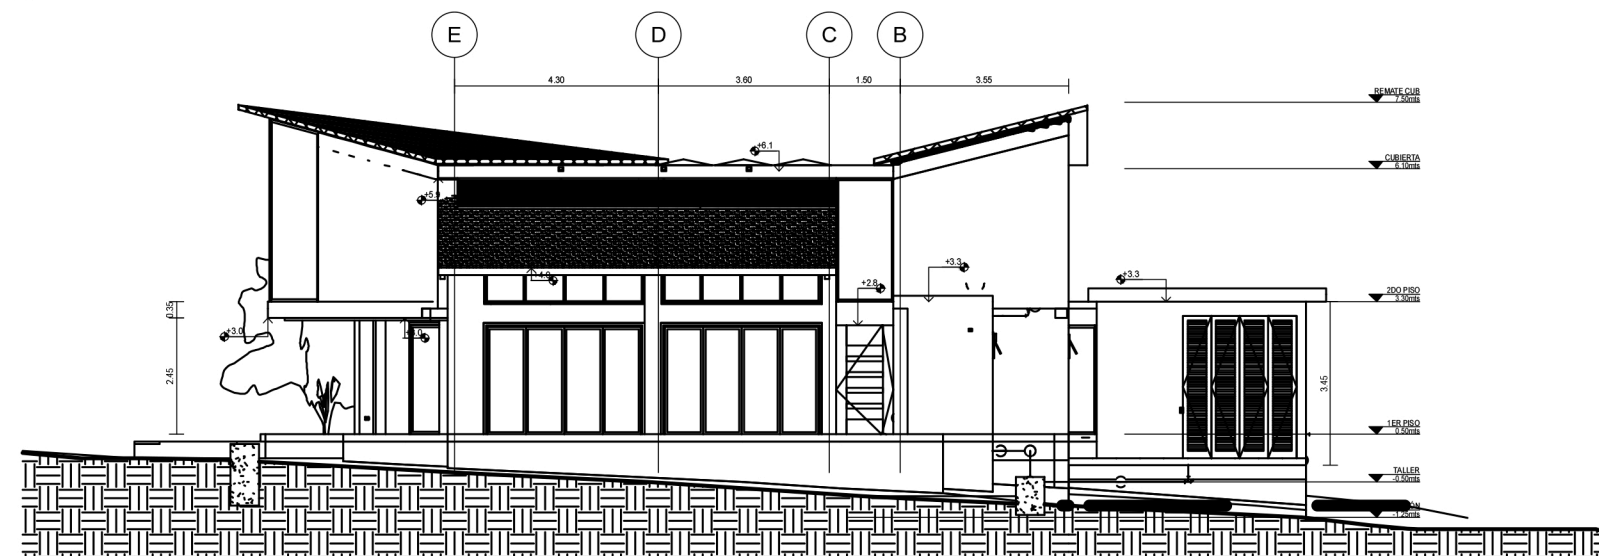

A102 FACHADA PRINCIPAL
ESC: 1 : 75